
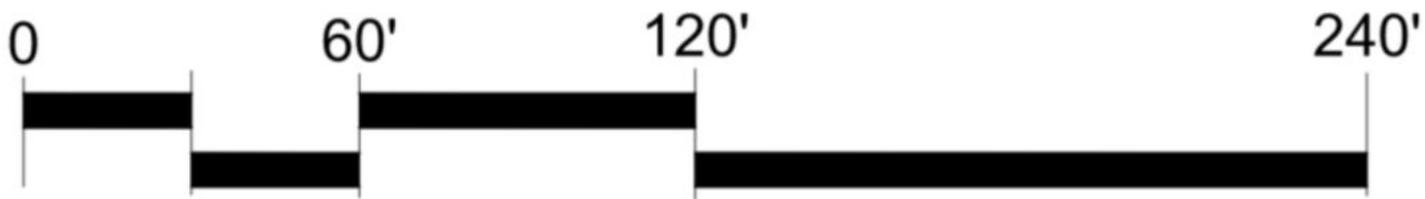


HIGHLIGHTED RUN TO BE 3" MAINLINE PVC SCH 40

LINE INDICATED WITH RED TO BE DISREGARDED

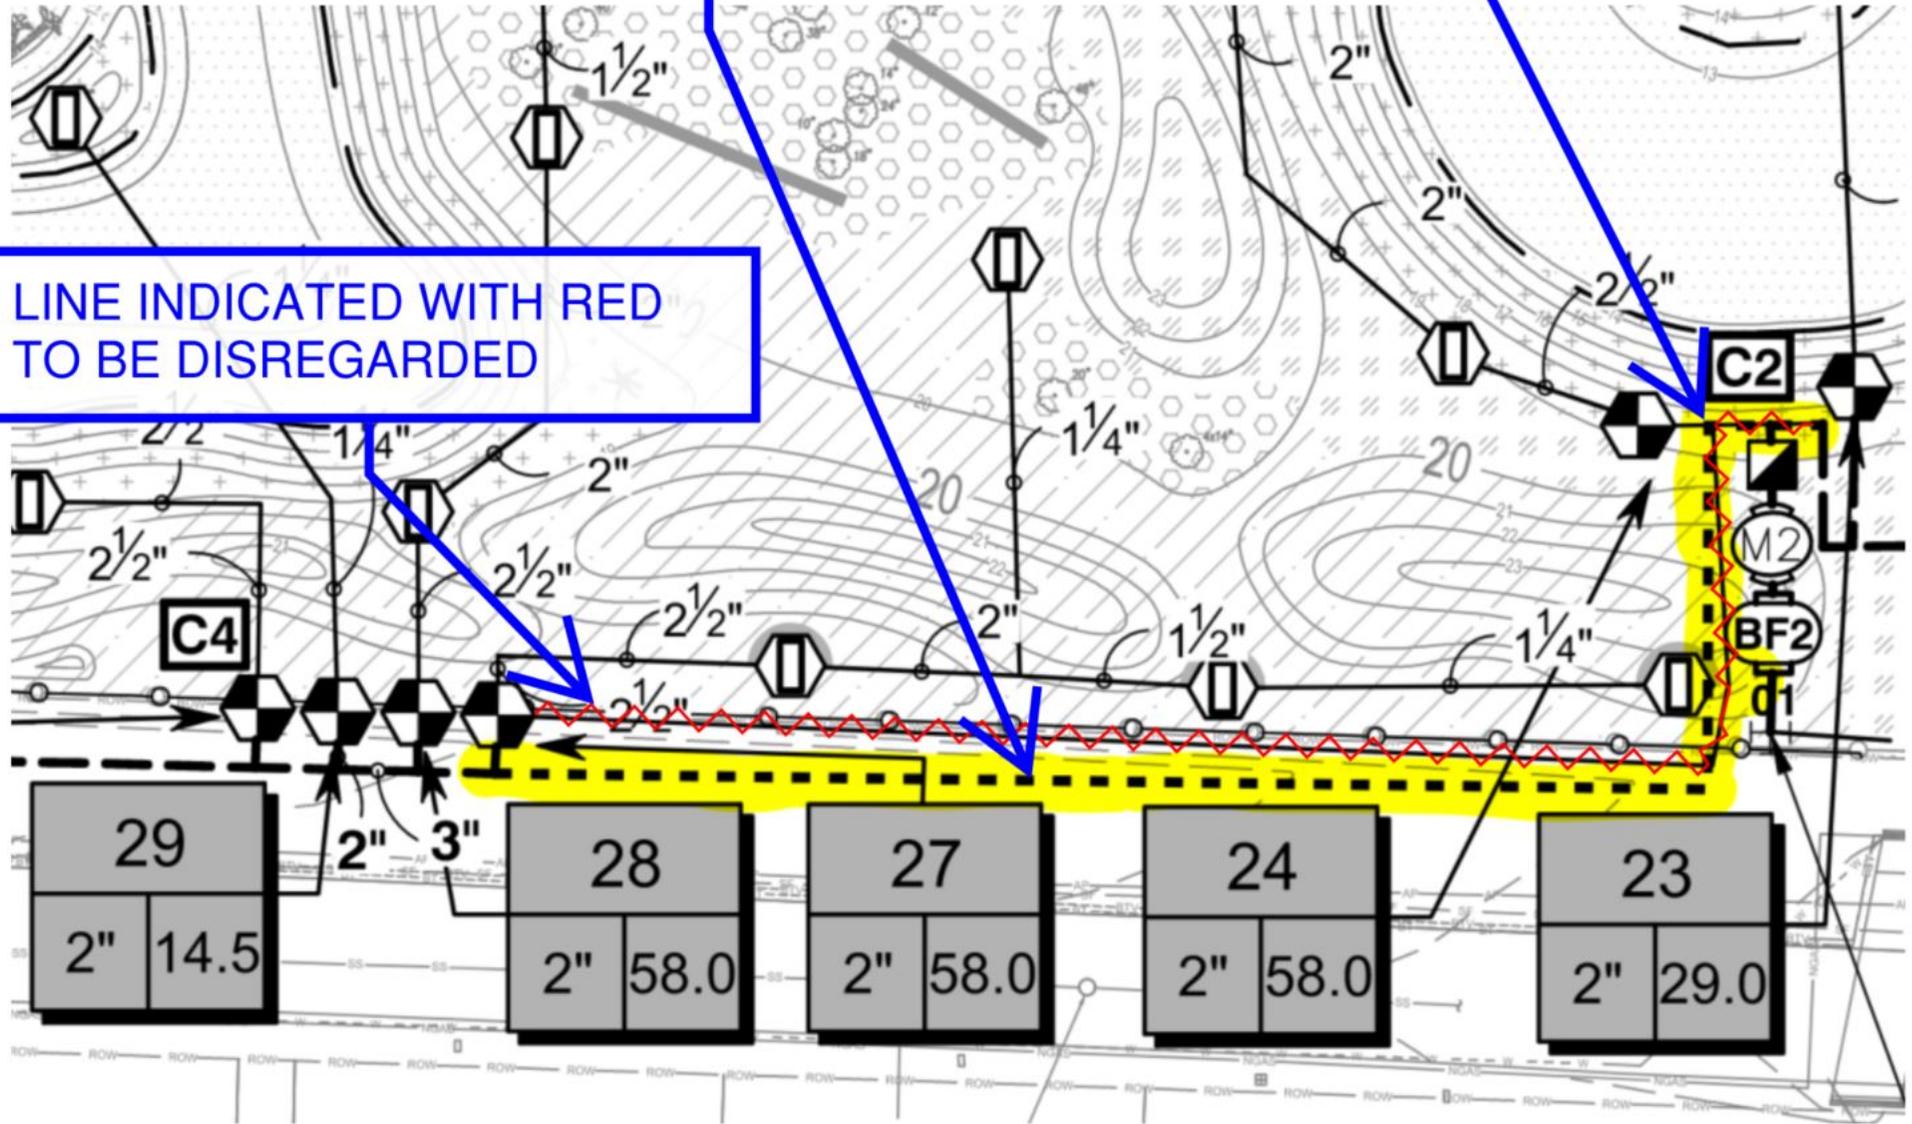

LWCHP PH II Project
Irrigation Mainline ASI
July 8, 2022