


ATTACHMENT D

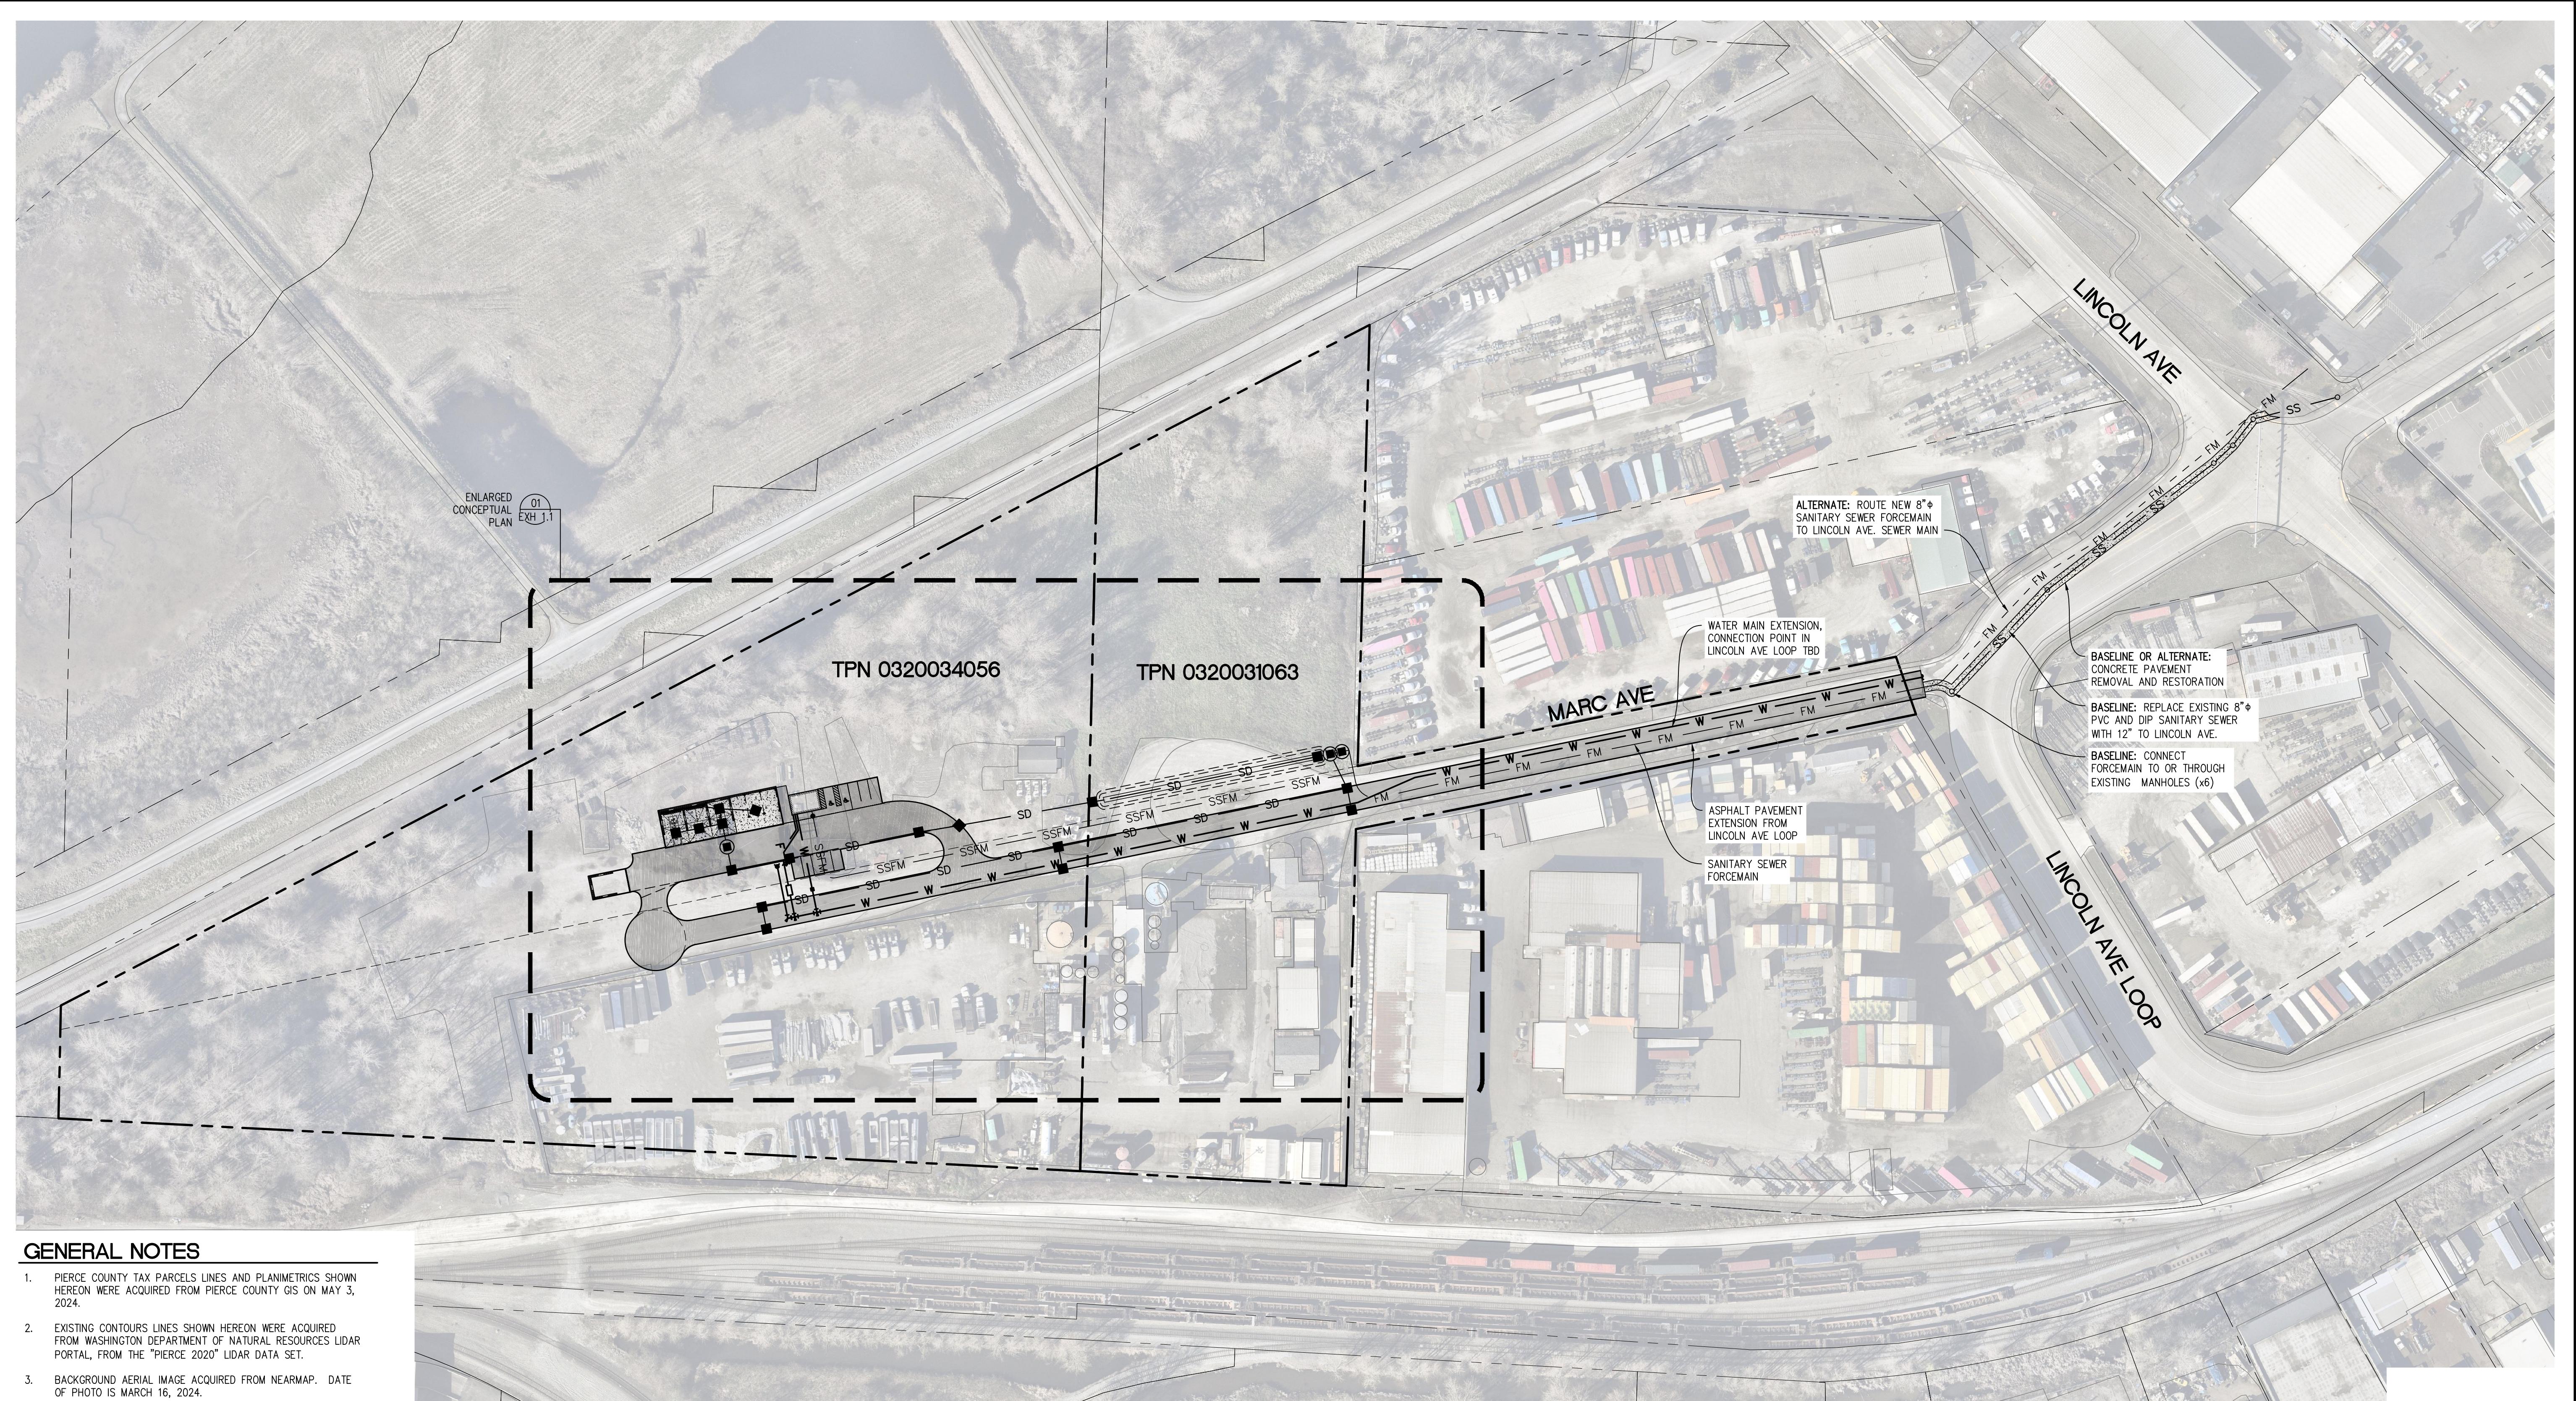

1 OVERALL CONCEPTUAL PLAN (BASELINE - DECANt FACILITY ONLY)

SCALE: 1"=80'

80 0 80 160



811 Call 811
two business days
before you dig

PREPARED BY
sh **sitts&hill**
CIVIL | STRUCTURAL | ARCHITECTURAL | SURVEY
4815 CENTER STREET | TACOMA, WA 98409
PHONE: (253) 474-9449 | FAX: (253) 474-0153
<http://www.sittshill.com/>

PREPARED FOR
PORT OF TACOMA
ONE SITCUM PLAZA
TACOMA, WA 98421

REVISION _____
DATE _____
APPO _____

FINAL CONSTRUCTION CHECKED
BY _____
DATE _____
DESIGNED _____
DRAWN _____
FILE NAME _____

FIELD BOOKS _____

DATE _____
SCALE _____
06.03.24 "80'













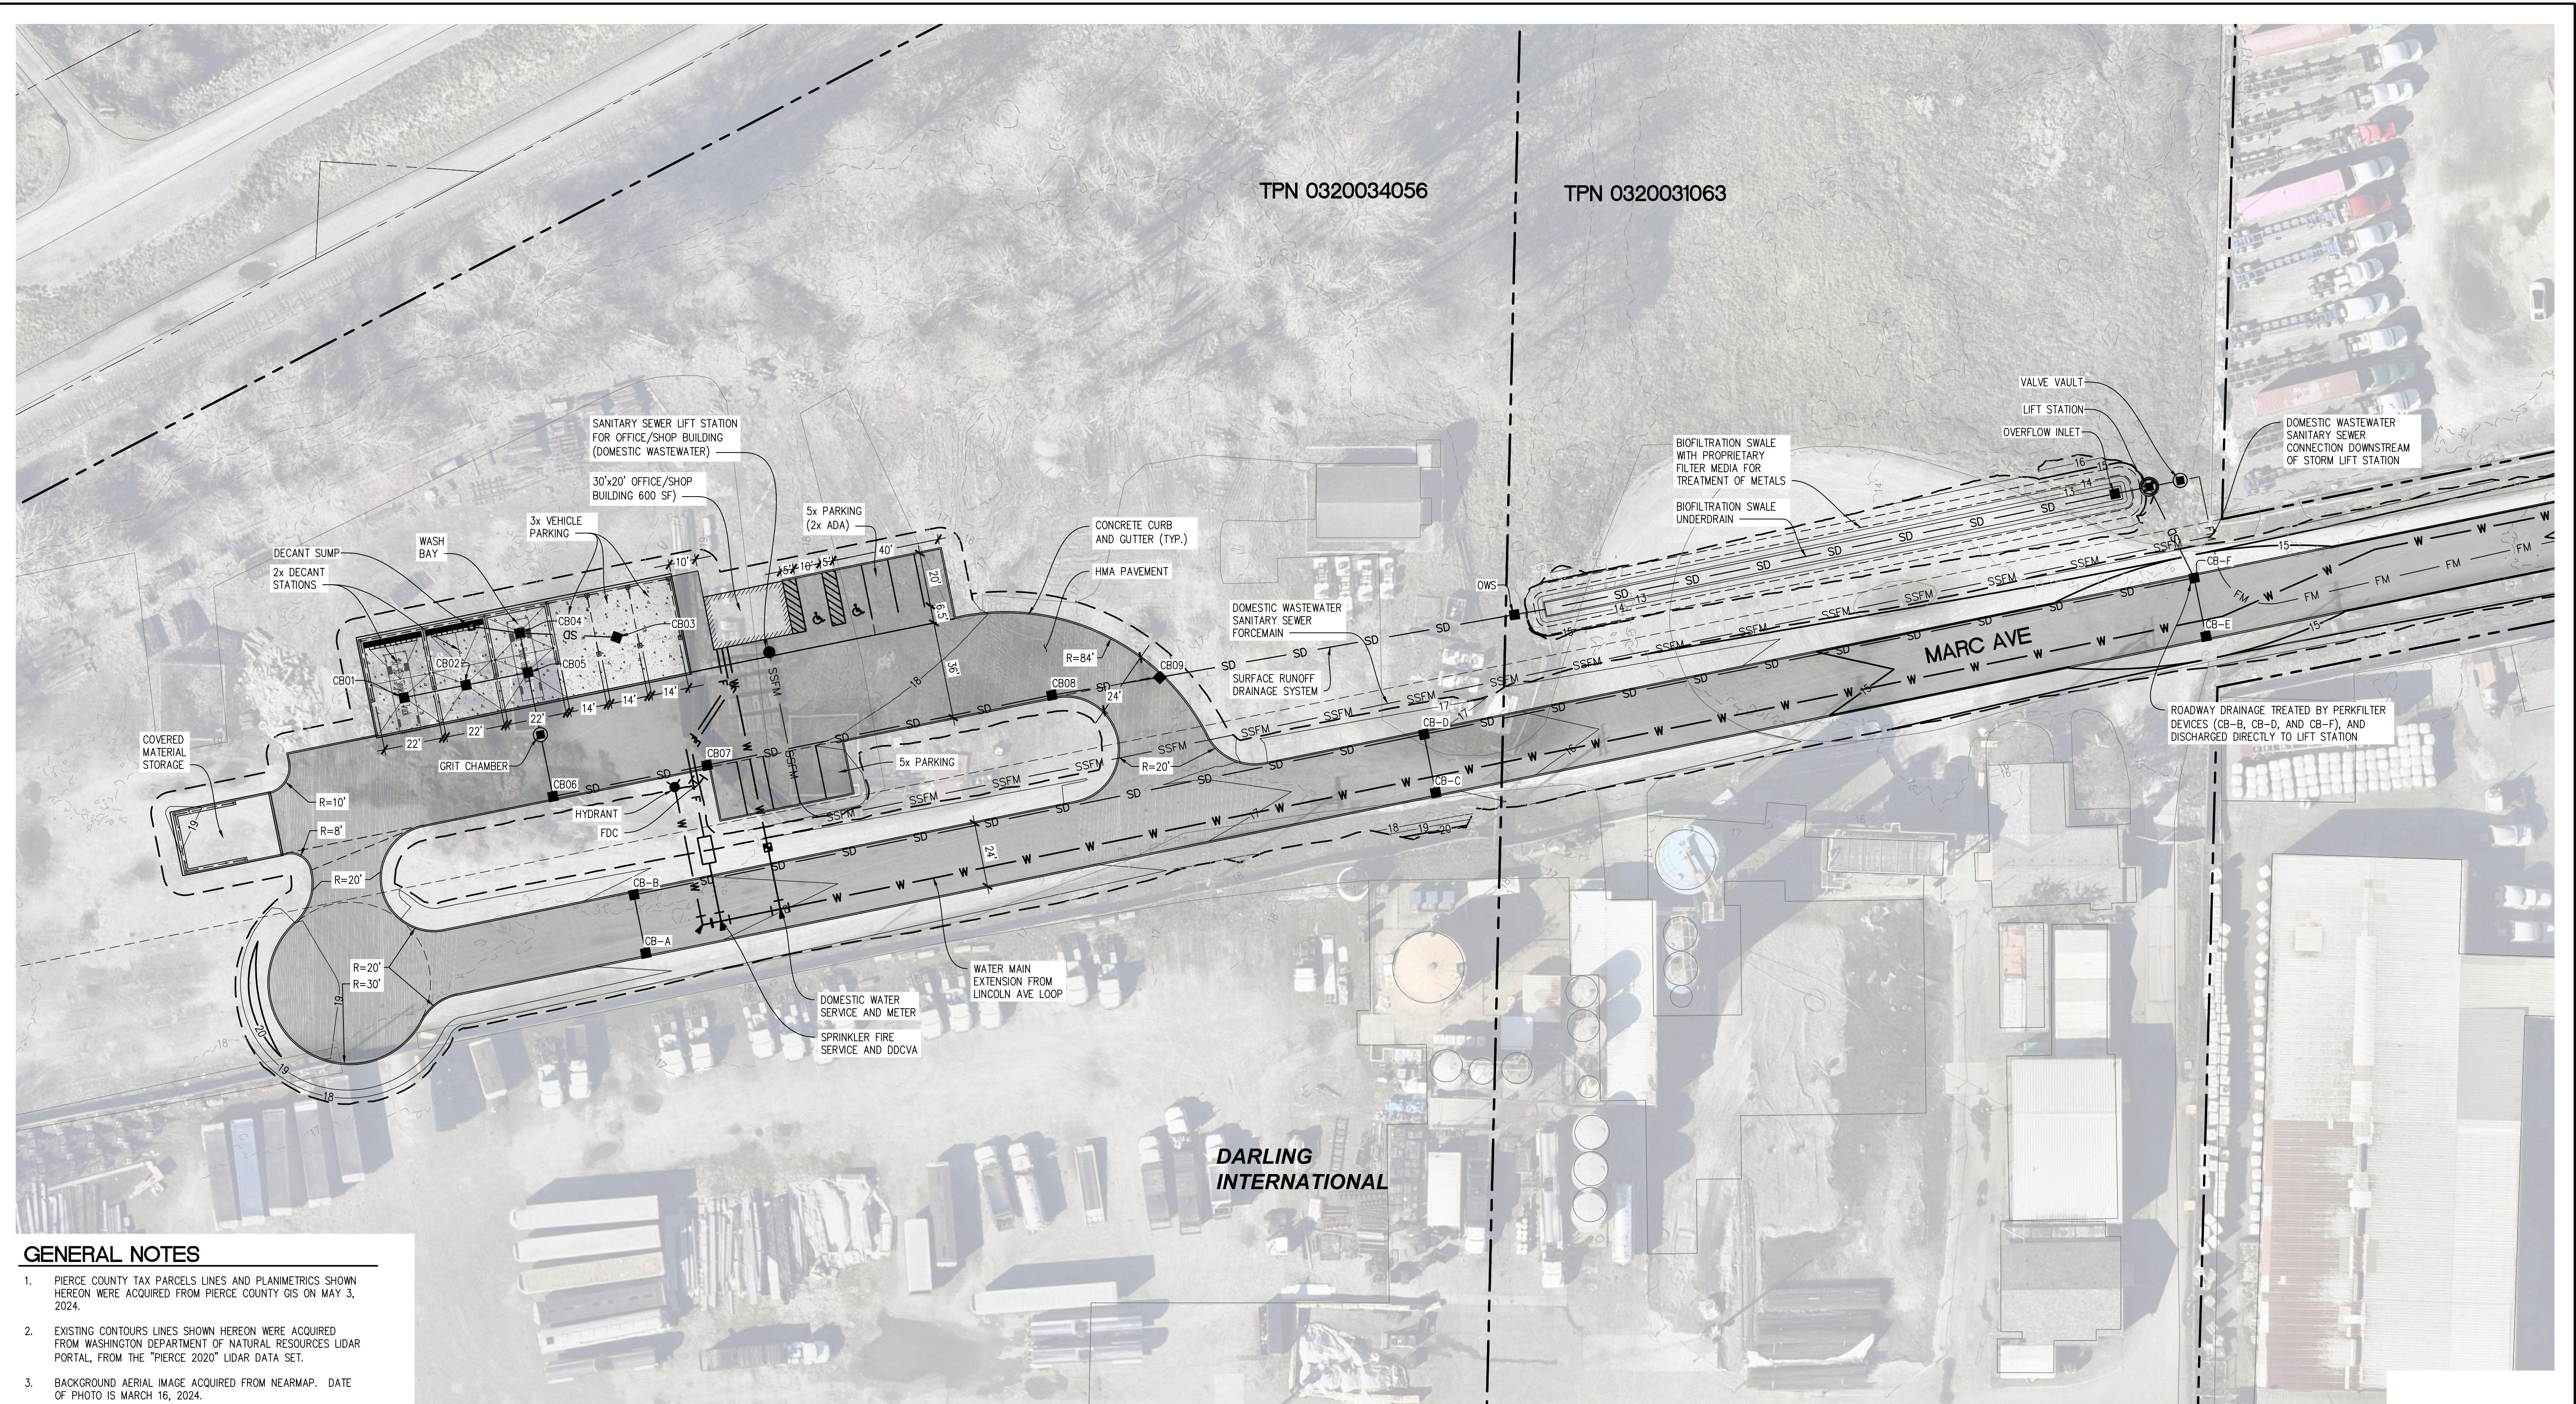

1 ENLARGED CONCEPTUAL PLAN (BASELINE - DECANt FACILITY ONLY)

SCALE: 1"=30'

30 0 30 60

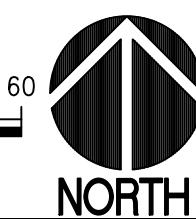

811 Call 811
two business days
before you dig

PREPARED BY
sh **sitts&hill**
CIVIL | STRUCTURAL | ARCHITECTURAL | SURVEY
4815 CENTER STREET | TACOMA, WA 98409
PHONE: (253) 474-9449 | FAX: (253) 474-0153
<http://www.sittshill.com/>

PREPARED FOR
PORT OF TACOMA
ONE SITCUM PLAZA
TACOMA, WA 98421

NO REVISION DATE APPD

FINAL CONSTRUCTION CHECKED
BY DATE
DRAWN BY FILE NAME
FIELD BOOKS

DATE 06.03.24 SCALE 1"=30'
DESIGNED DCD CHECKED DCD
DRAWN KLK FILE NAME
48449
PROFESSIONAL ENGINEER
REGISTERED
P.R.E.

LINCOLN AVE LOOP & MARC AVE
PORT OF TACOMA DECANt FACILITY
ENLARGED CONCEPTUAL PLAN (BASELINE)

S&H 20,540
SHEET NO.
EXH 1.1
SHEET 2 OF 5